


Appendix 14


Cafe Indicative Plan

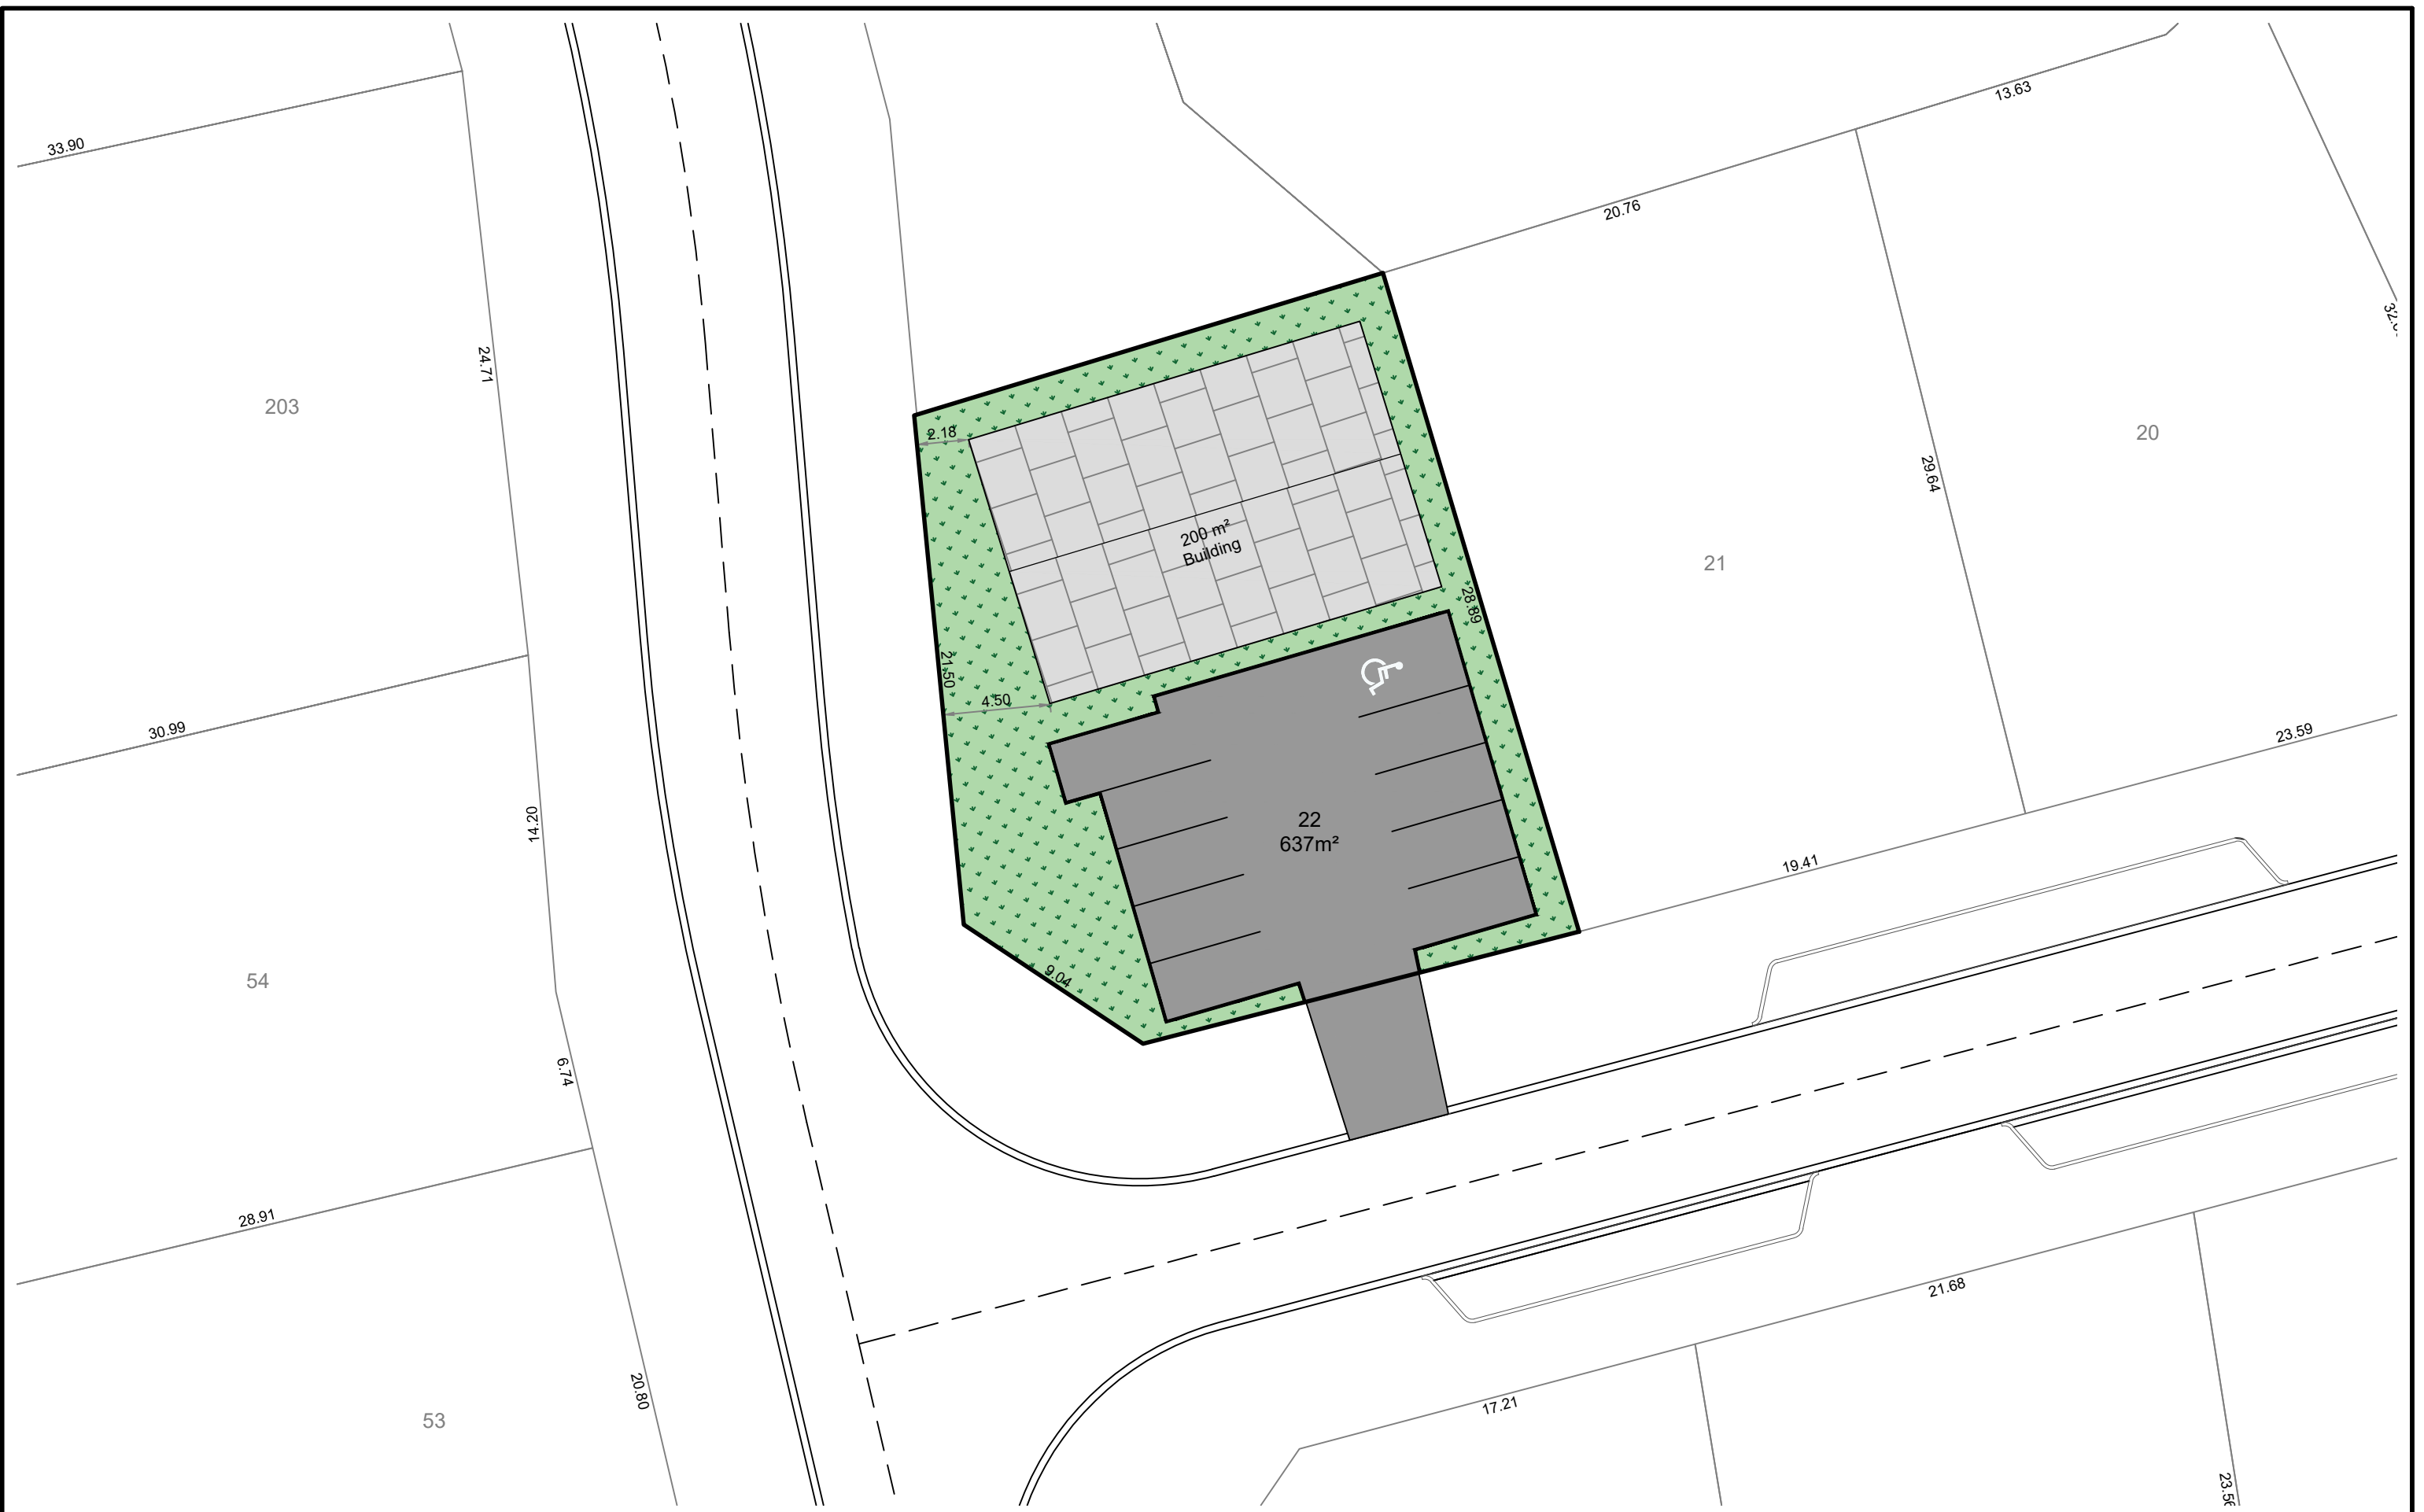

S:\2020\201831_PLANNING\1_SCHEME PLANS\20-183-PL-100.DWG

Size	A3	Scale	1:250	Date	MAY 2021		
No.	Amendment	Init.	Date	Designed			
1	For Information	NNR	26/08/21	Drawn			
2	----		----	Checked			
3				Approved			

Scheme Plan - Proposed Lot Layout
LOT 22 DP ????
131 THREE MILE BUSH ROAD, KAMO - WHANGAREI
 Prepared for: HURUPAKI HOLDINGS LTD

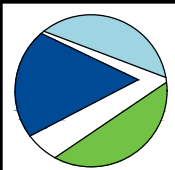

Blue Wallace
Surveyors Ltd.
 25 Harwood Street, P O Box 38,
 Hamilton Central, HAMILTON.
 Phone (07) 839 7799, Fax (07) 839 4455

Datum: Circuit: Mt Eden 2000	
Height: One Tree Point	
Resource Consent Number:	
.....	
BW Ref.	Stg. Purp. Dwg. # Revision:
20183-00-PL-101	1