

NEIGHBOURHOOD CAFÉ

PRELIMINARY CONCEPT IDEA

to inform subdivision RC for Hurupaki Heights

PRELIMINARY CONCEPT IDEA



0 5 10 m
 scale 1 : 200 @ A3
 Ref: 1304_CafeLayout_20211118

FELICITY CHRISTIAN
 ARCHITECT



LITTORALIS
 LANDSCAPE ARCHITECTURE

NEIGHBOURHOOD CAFE - SITE PLAN
 HURUPAKI HEIGHTS

RECOMMENDED MATERIALS

A palette of finishes that is reflective of the area's volcanic heritage and the theme of indigenous vegetation that will prevail through the adjacent central valley and Hurupaki's crest and flanks. For example, local stone, rustic timber and dark, long-run roofing. A building which is reflective of the place and not unduly "commercial" in its character.

PRELIMINARY CONCEPT IDEA

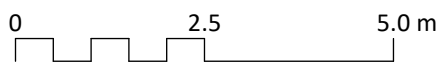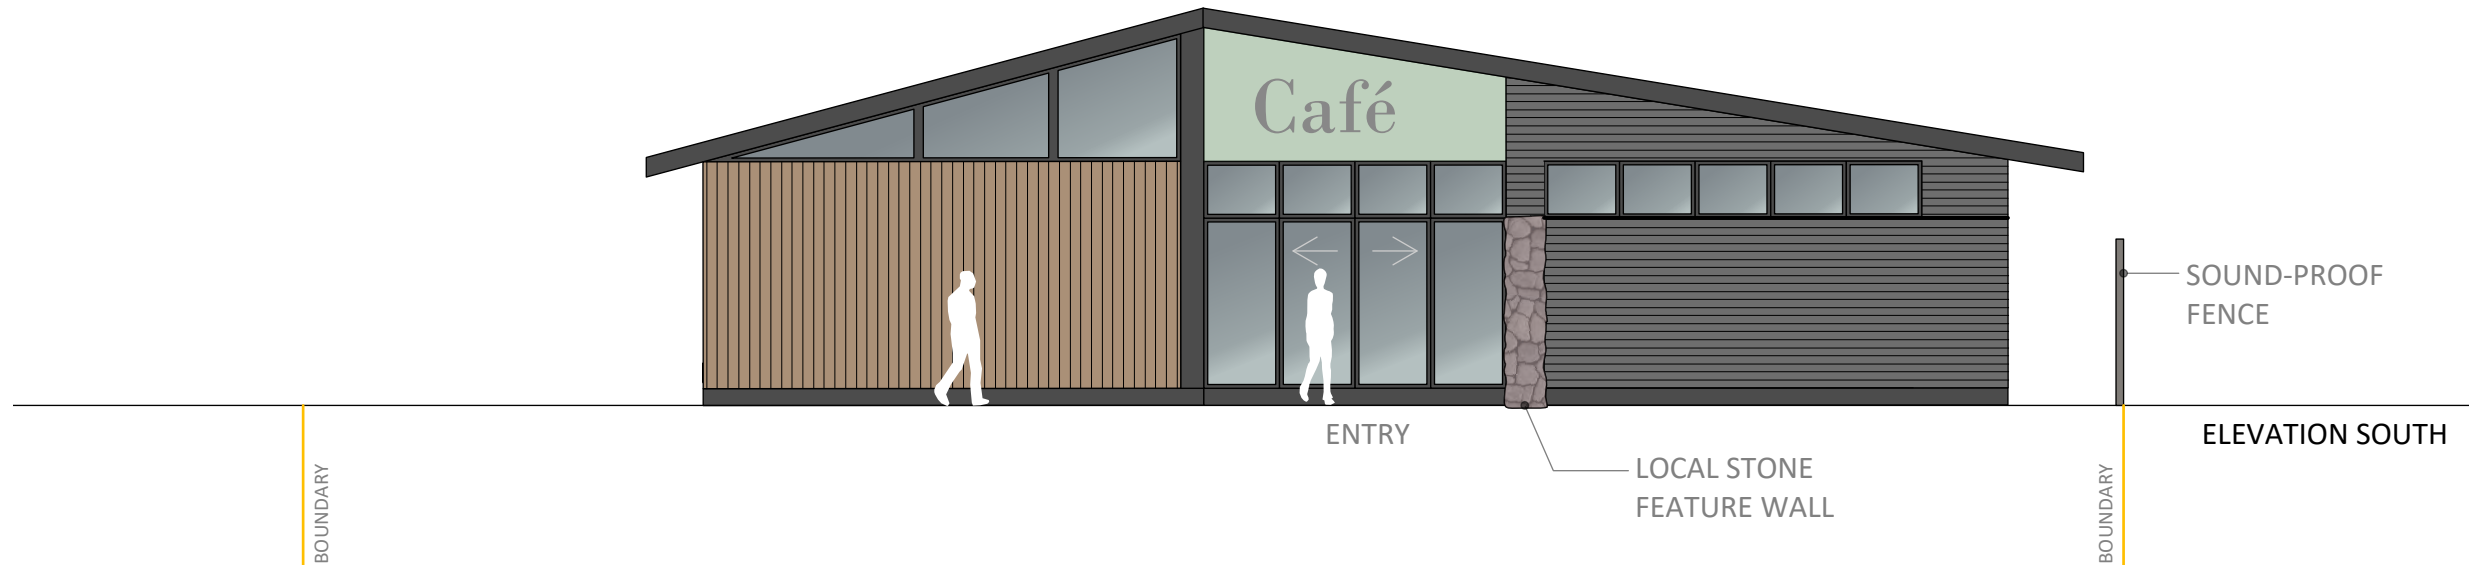

scale 1 : 100 @ A3

Ref: 1304_CafeElevation1_20211118



NEIGHBOURHOOD CAFE - ELEVATIONS 1/2 HURUPAKI HEIGHTS

RECOMMENDED MATERIALS

A palette of finishes that is reflective of the area's volcanic heritage and the theme of indigenous vegetation that will prevail through the adjacent central valley and Hurupaki's crest and flanks. For example, local stone, rustic timber and dark, long-run roofing. A building which is reflective of the place and not unduly "commercial" in its character.

PRELIMINARY CONCEPT IDEA



0 2.5 5.0 m
scale 1 : 100 @ A3
Ref: 1304_CafeElevation1_20211118



NEIGHBOURHOOD CAFE - ELEVATIONS 2/2 HURUPAKI HEIGHTS