

**8 Request for easement over Esplanade Reserve, Rewa
Rewa Road**

Reporting officer: Robin Rawson (Infrastructure Planner)
Date of meeting: 25 May 2017


1 Purpose

To issue an updated easement plan (attachment),

2 Attachment

1. Proposed Easement Plan

Attachment 1

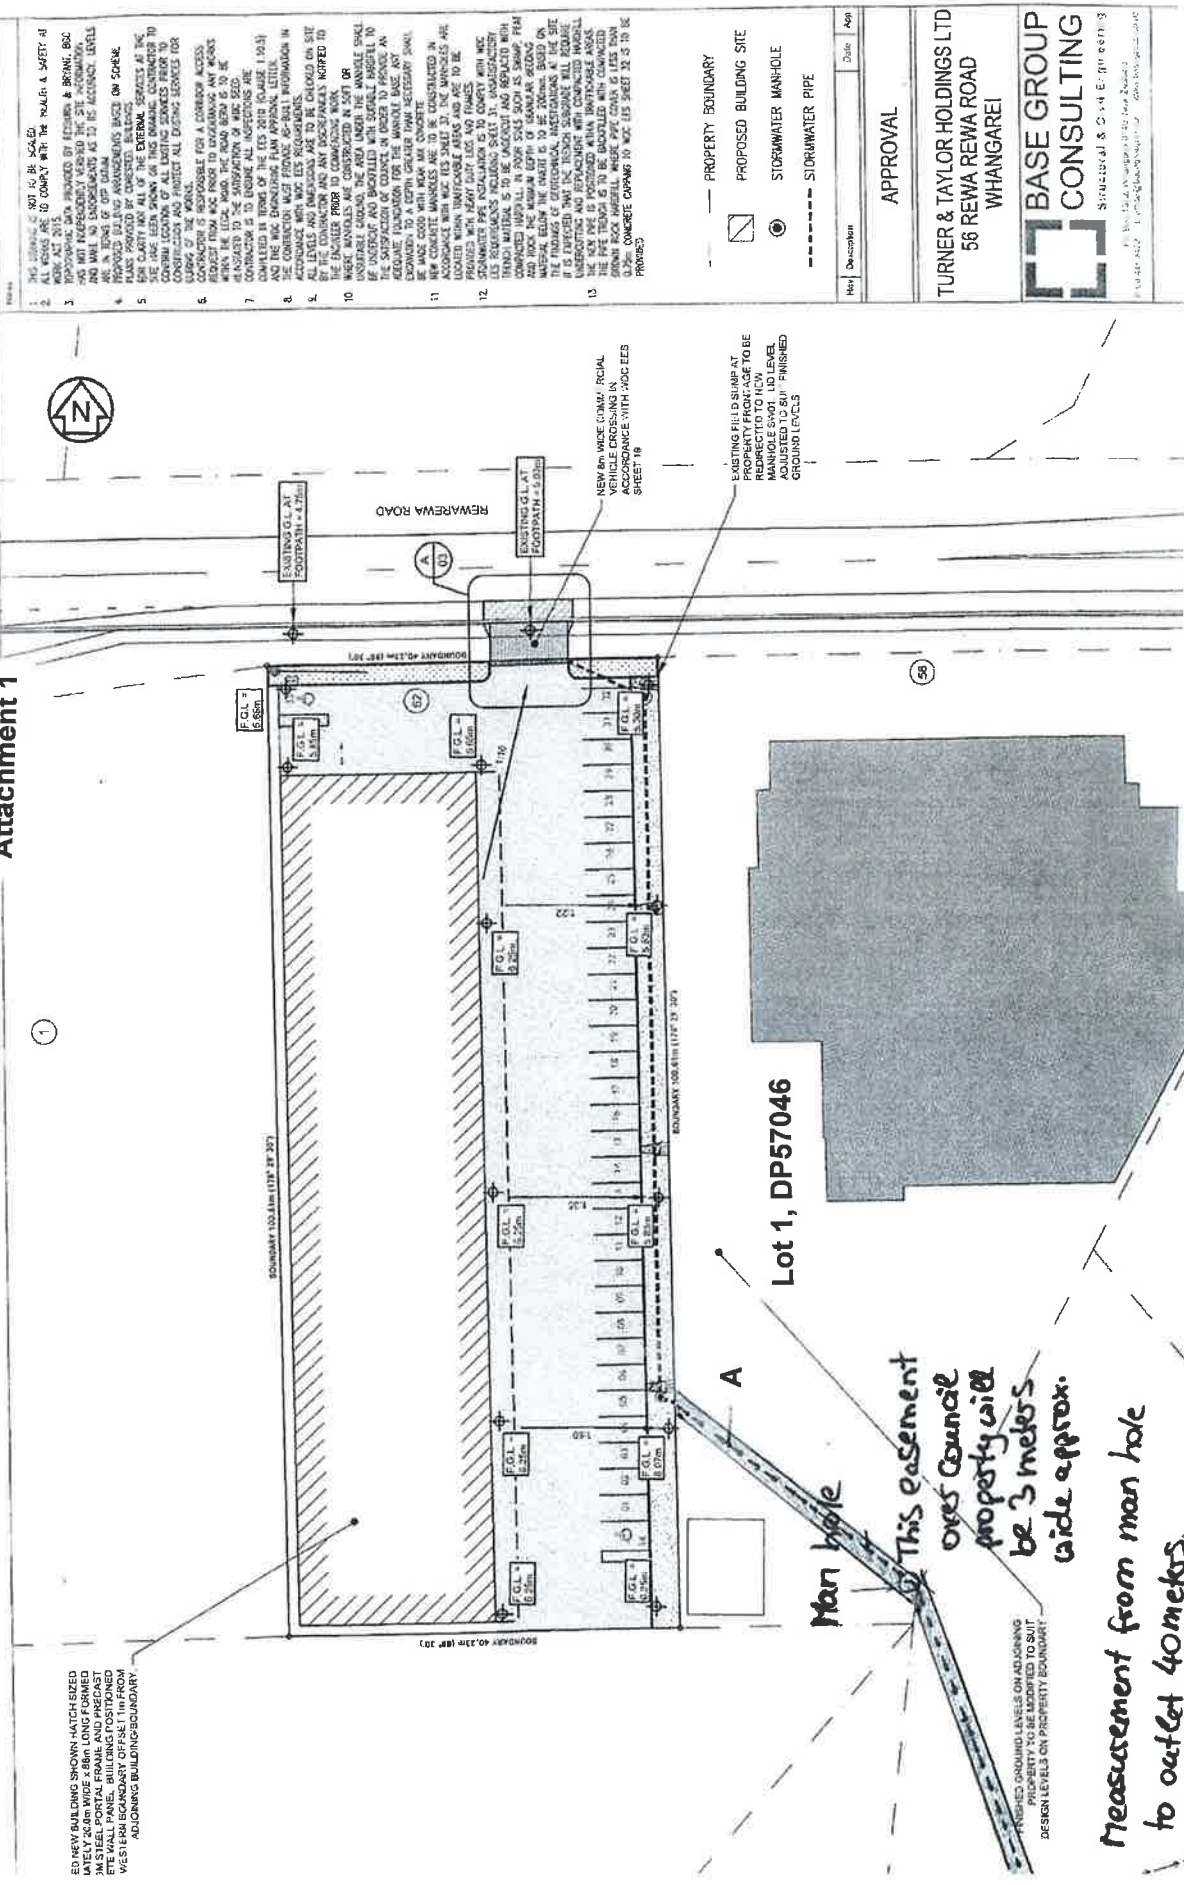

Proposed Easement Schedule		
Purpose	Shown	Servient Tenement
Right to drain Stormwater	A	Lot 5 DP317483
		Dominant tenement Lot 1 DP57046

1. THE DRAWING IS NOT TO BE SCALE.
TURNER & TAYLOR HOLDINGS LTD
56 REWA REWA ROAD
WHANGAREI

BASE GROUP CONSULTING
Structural & Civil Engineers


Man hole

This easement over Council property will be 3 meters wide approx.

Measurement from man hole to outlet 40 meters.

Lot 5, DP317483